


WATERWAY REGULATIONS - EXHIBIT B
TYPICAL DOCK PLAN VIEW

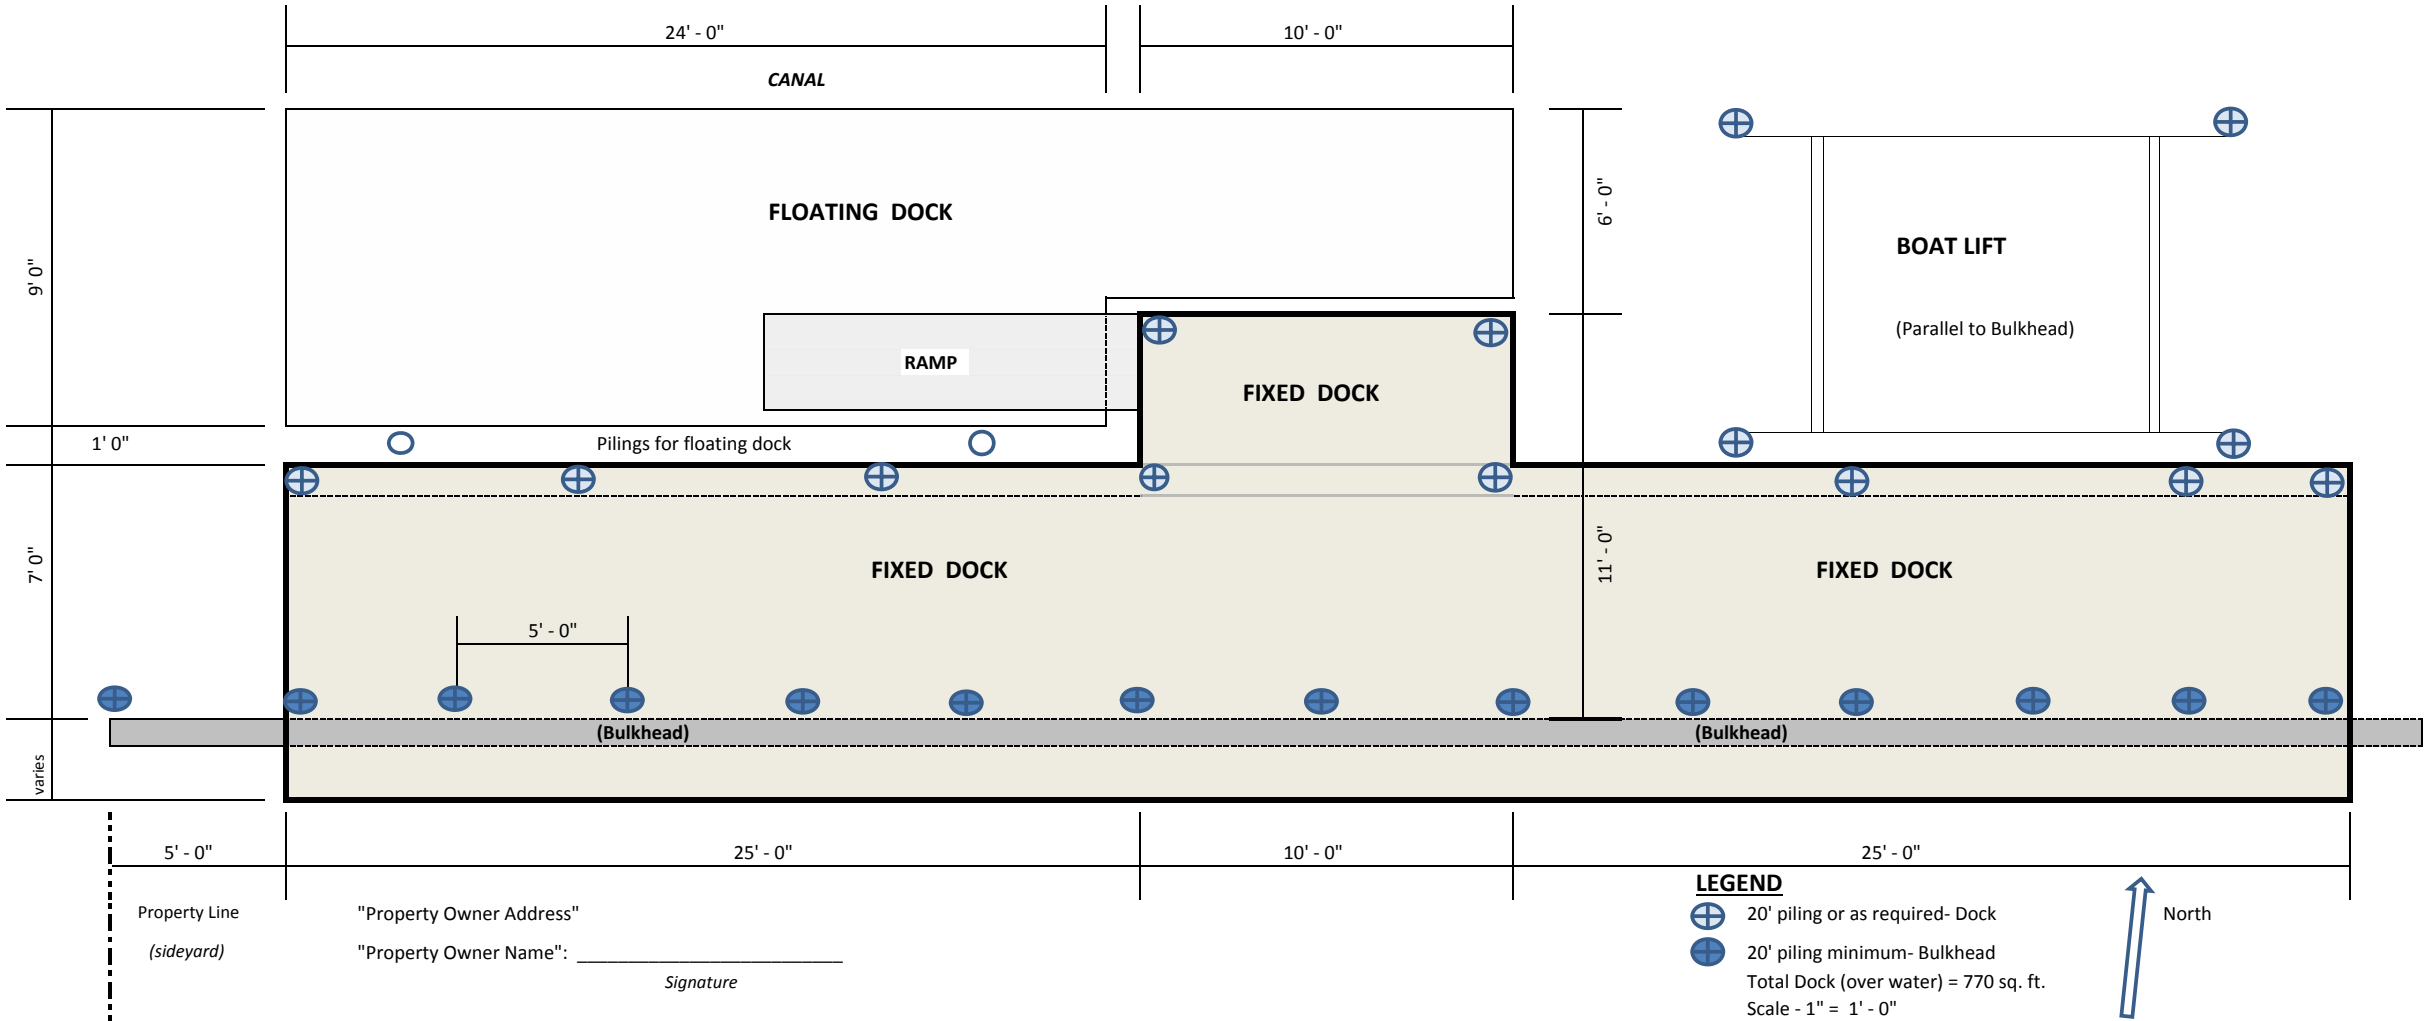

5' - 0"

Property Line
(sideyard)

25' - 0"

"Property Owner Address"
"Property Owner Name": _____
Signature

LEGEND

⊕ 20' piling or as required- Dock

⊕ 20' piling minimum- Bulkhead

Total Dock (over water) = 770 sq. ft.

Scale - 1" = 1' - 0"

↑ North