



MAP SHOWING A HYDROGRAPHIC SURVEY OF A PORTION OF MILL COVE  
AND MILL HARBOR CHANNELS 1, 2 AND 3  
DUVAL COUNTY, FLORIDA

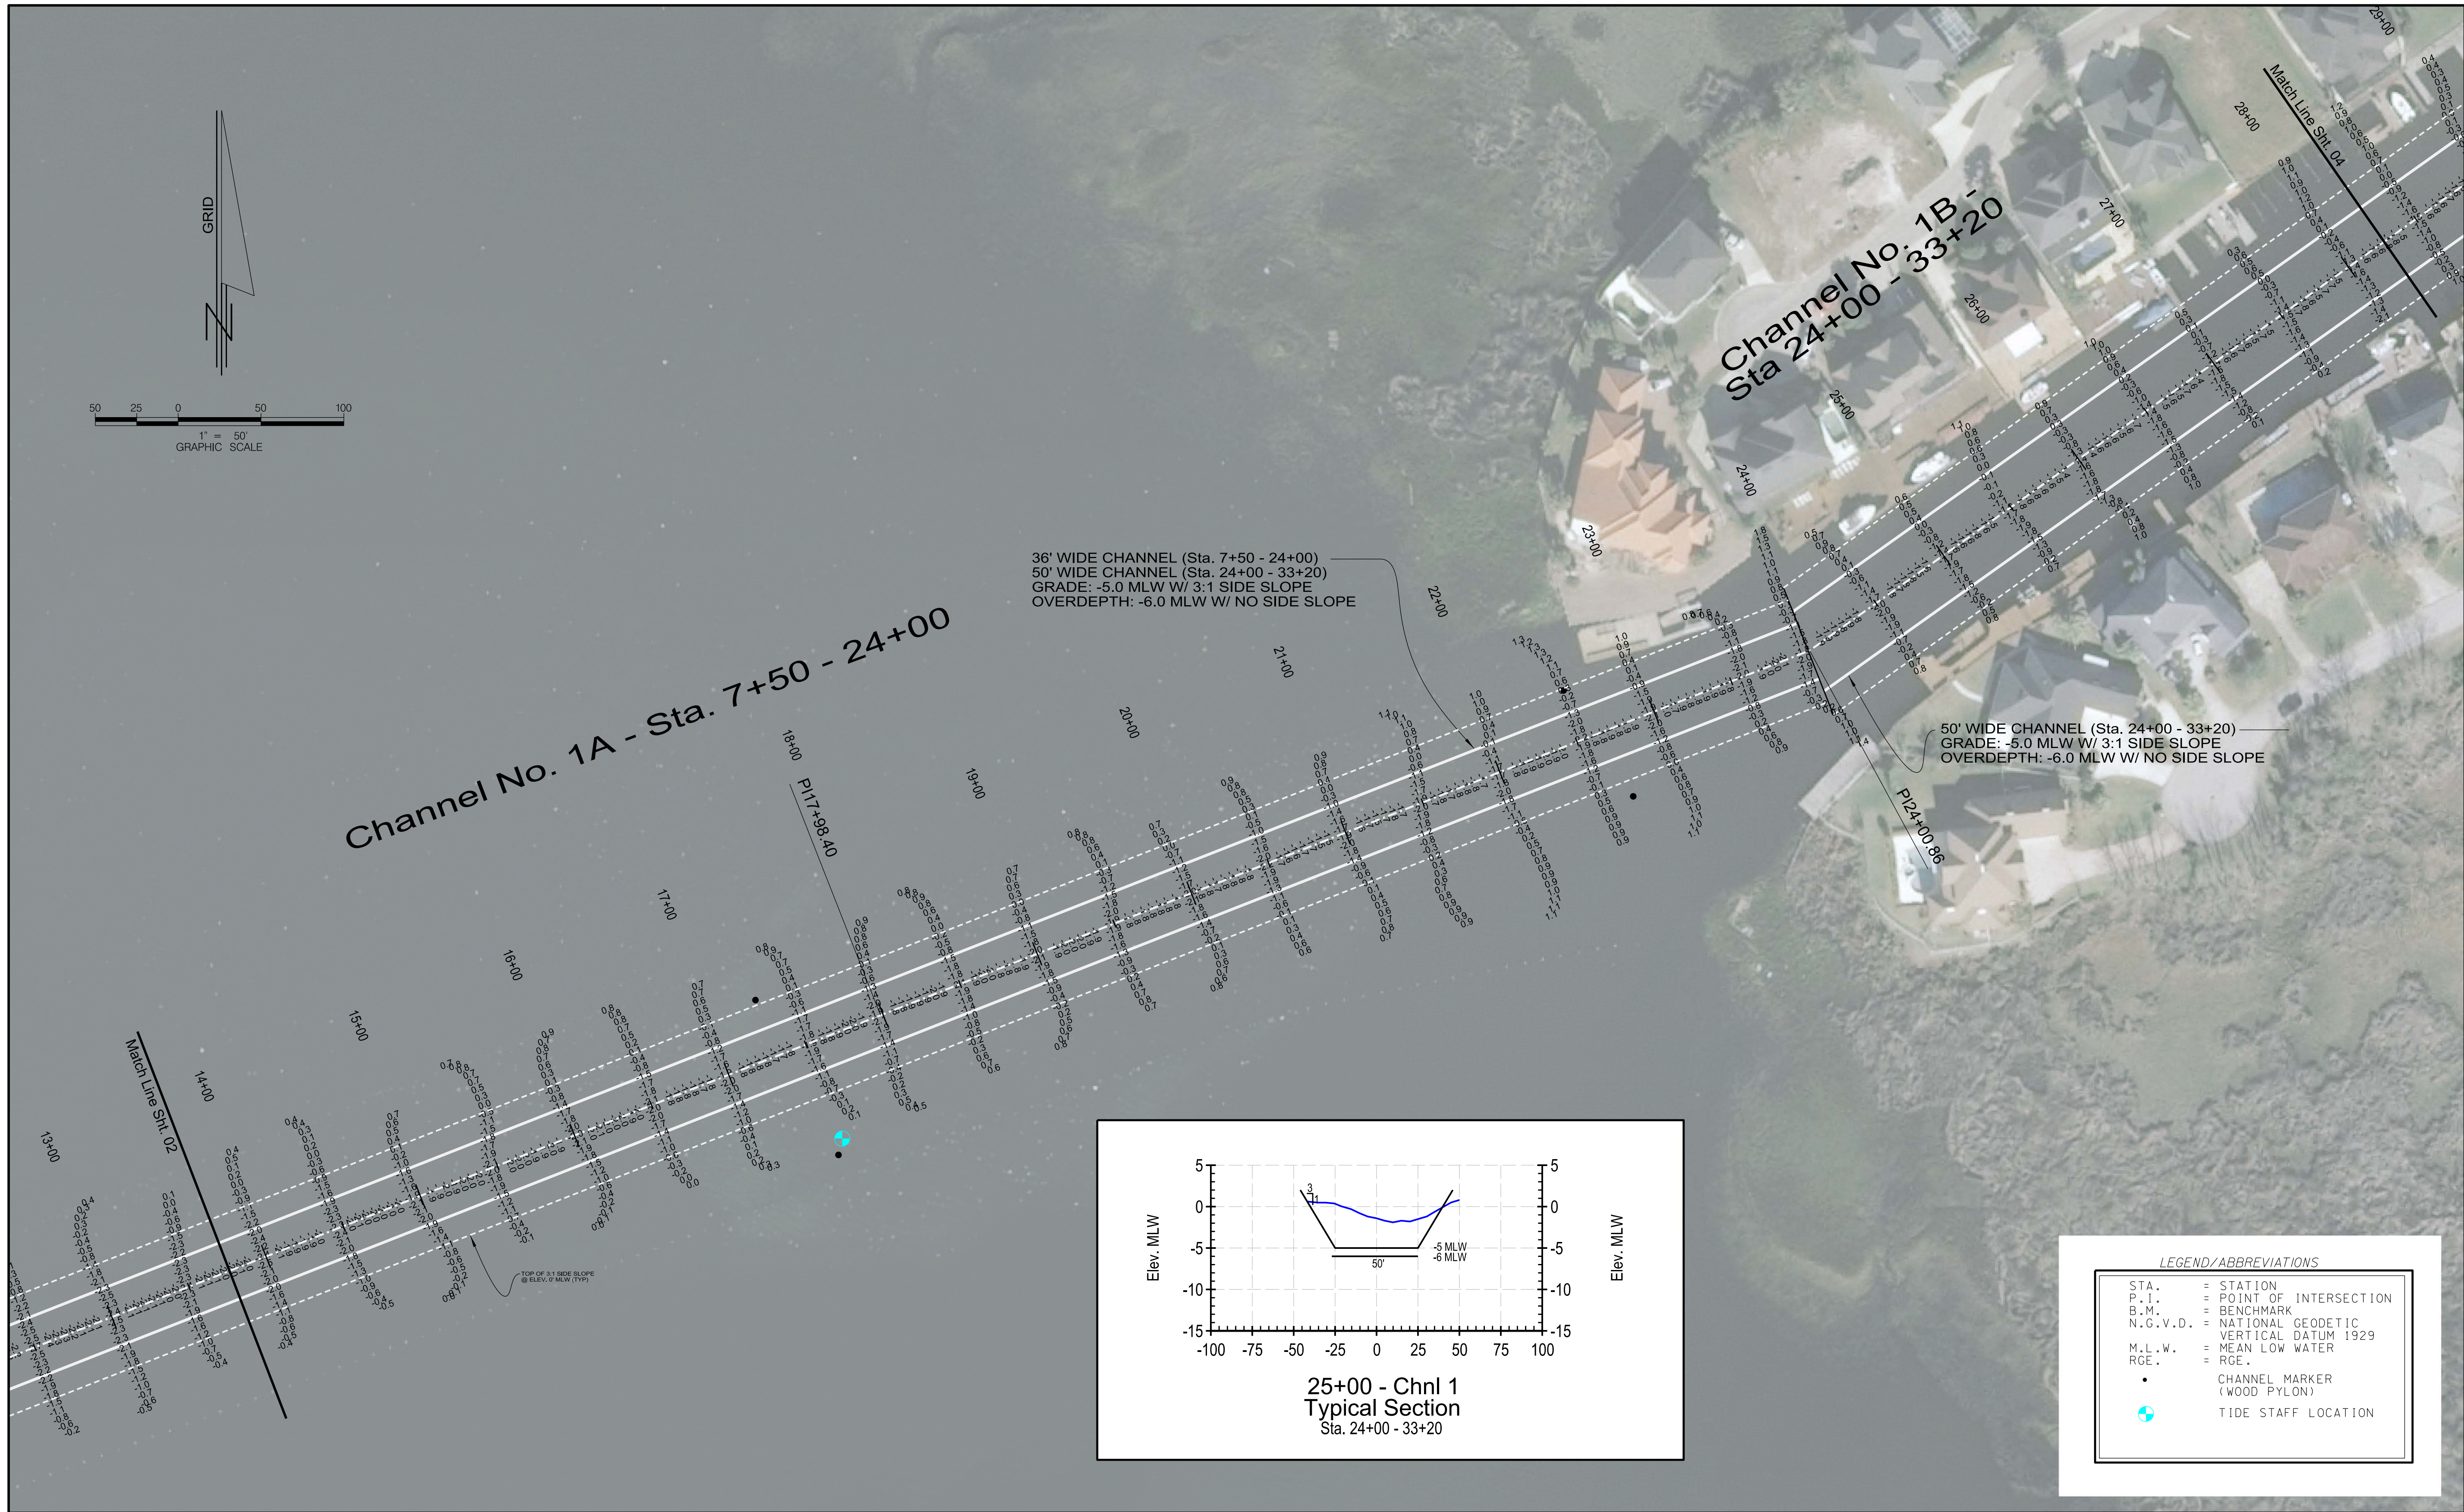

DATE	BY	REVISION

Project: MILL HARBOR PRE-DREDGE HYDROGRAPHIC SURVEY  
Prepared For: Harbour Waterway Association Jacksonville, FL

Arc Surveying & Mapping, Inc.  
Professional Hydrographers • Surveyors • Mappers  
5202 San Juan Avenue Jacksonville, Florida 32210  
904.384.8377

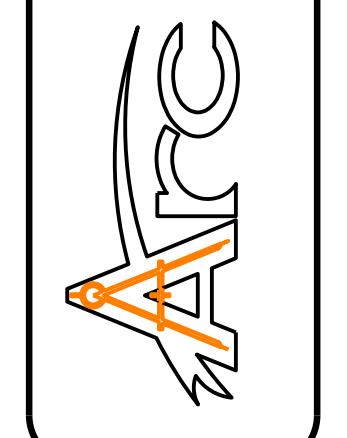

LB No. 6487
Drawn By: RJS
Scale: 1" = 200'
Plot Date: 10/17/10
File Name: 100902_CVR
Fid Bk / Pg:
ARC Project No.: 10-09-02
SHEET: 03 OF: 06

REFER TO SHEET NO. 1 FOR SURVEY NOTES